


LSD 3 Wandmontage Glastür

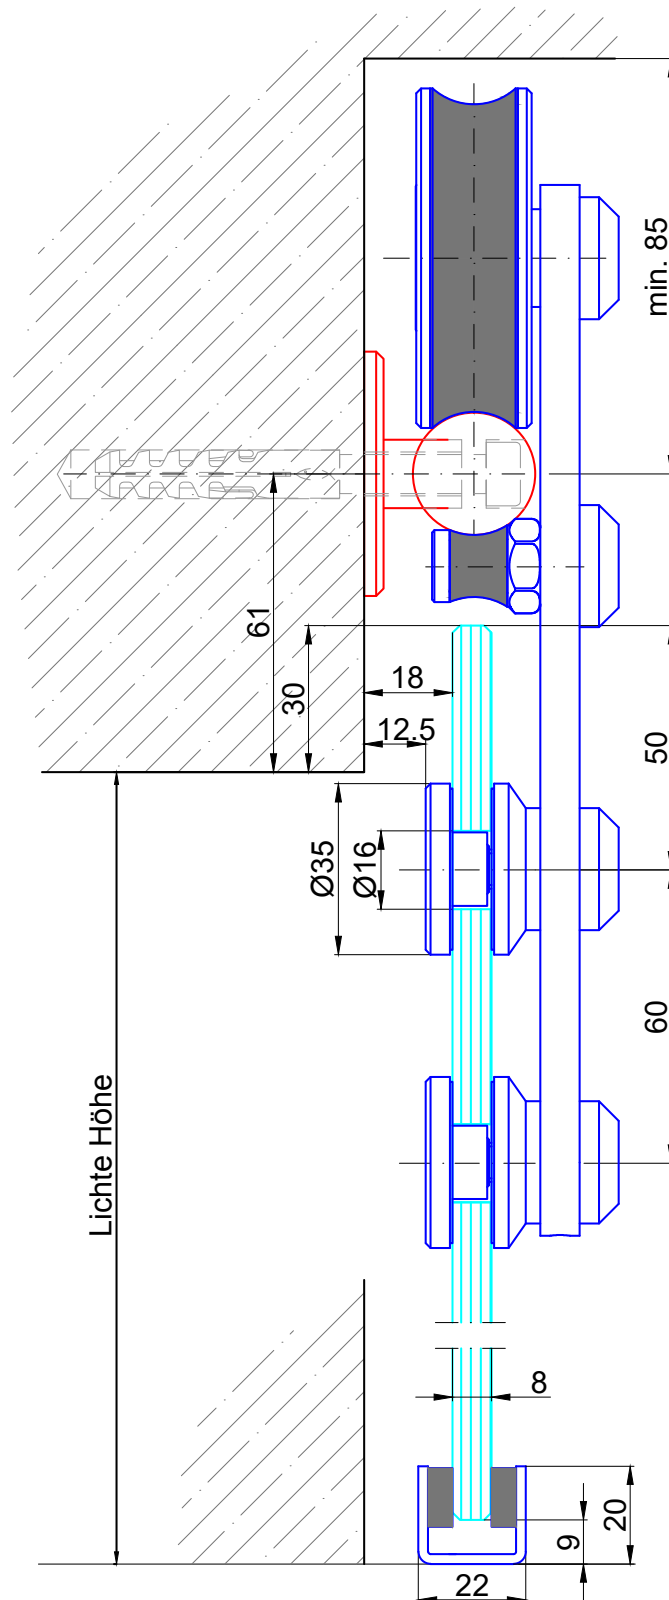

LSD 3 Wandmontage Holztür

