


# LSD 7 Wandmontage Glastür

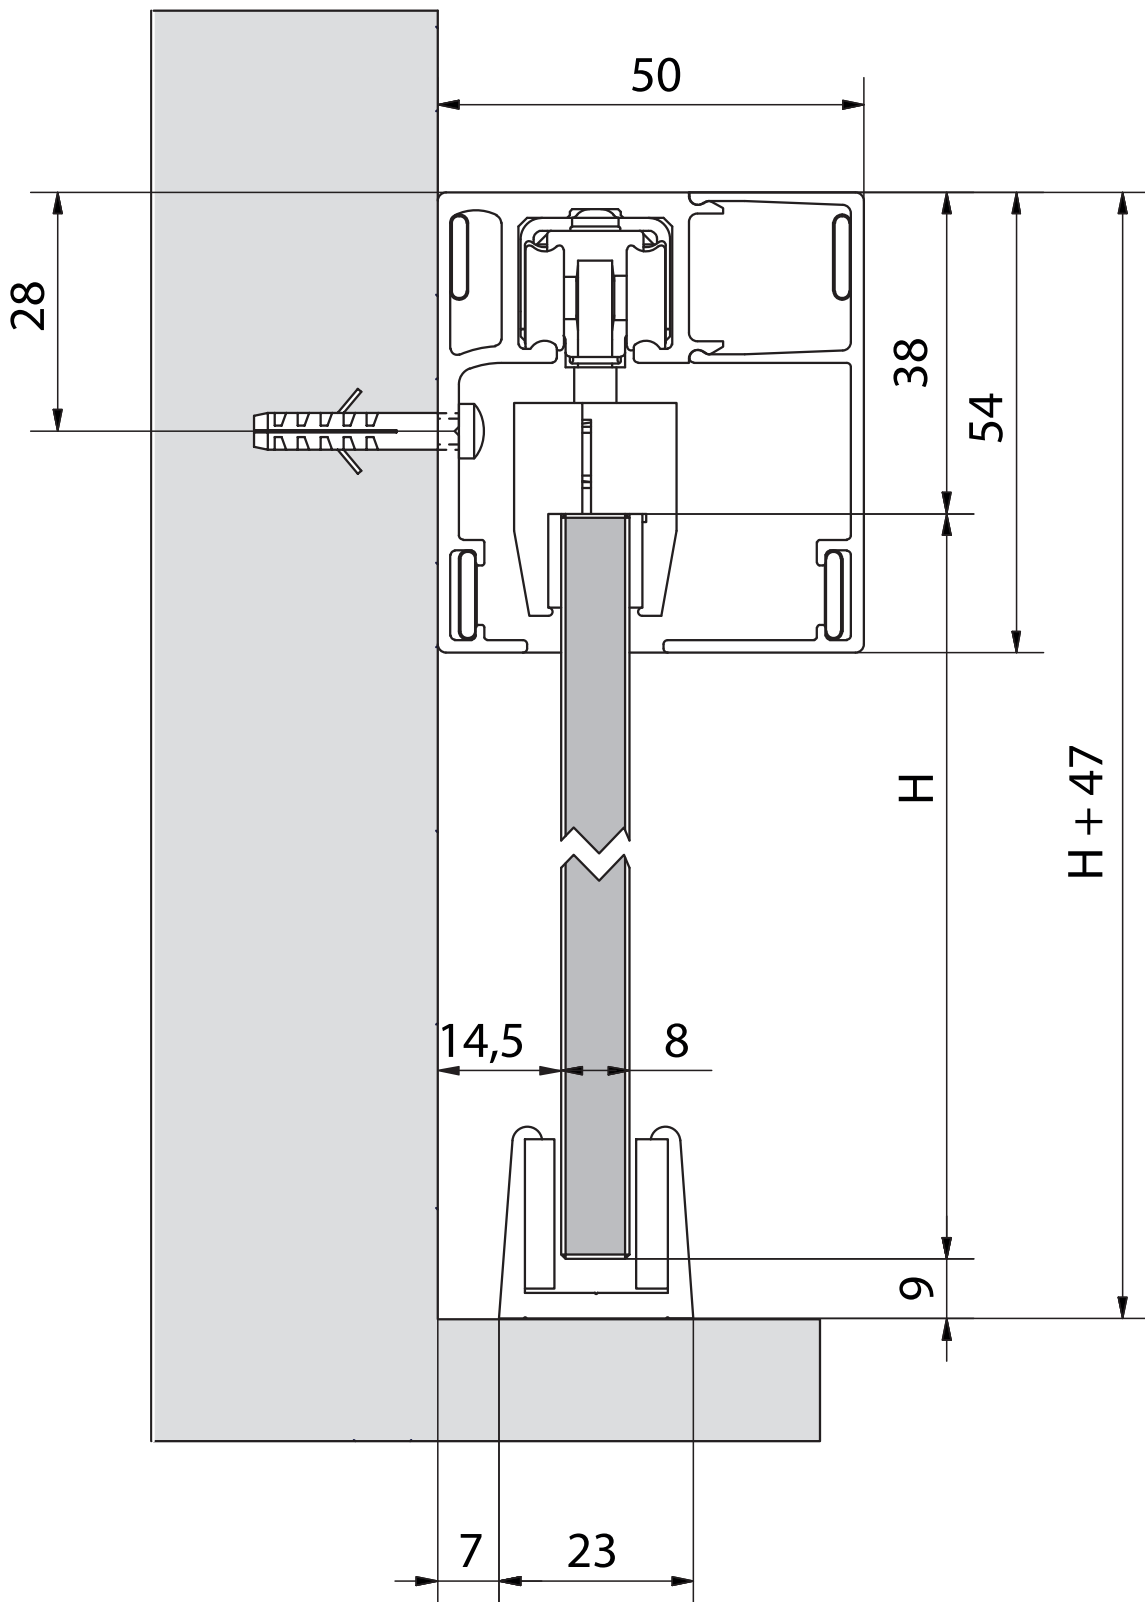

# LSD 7 Wandmontage Holztür

